


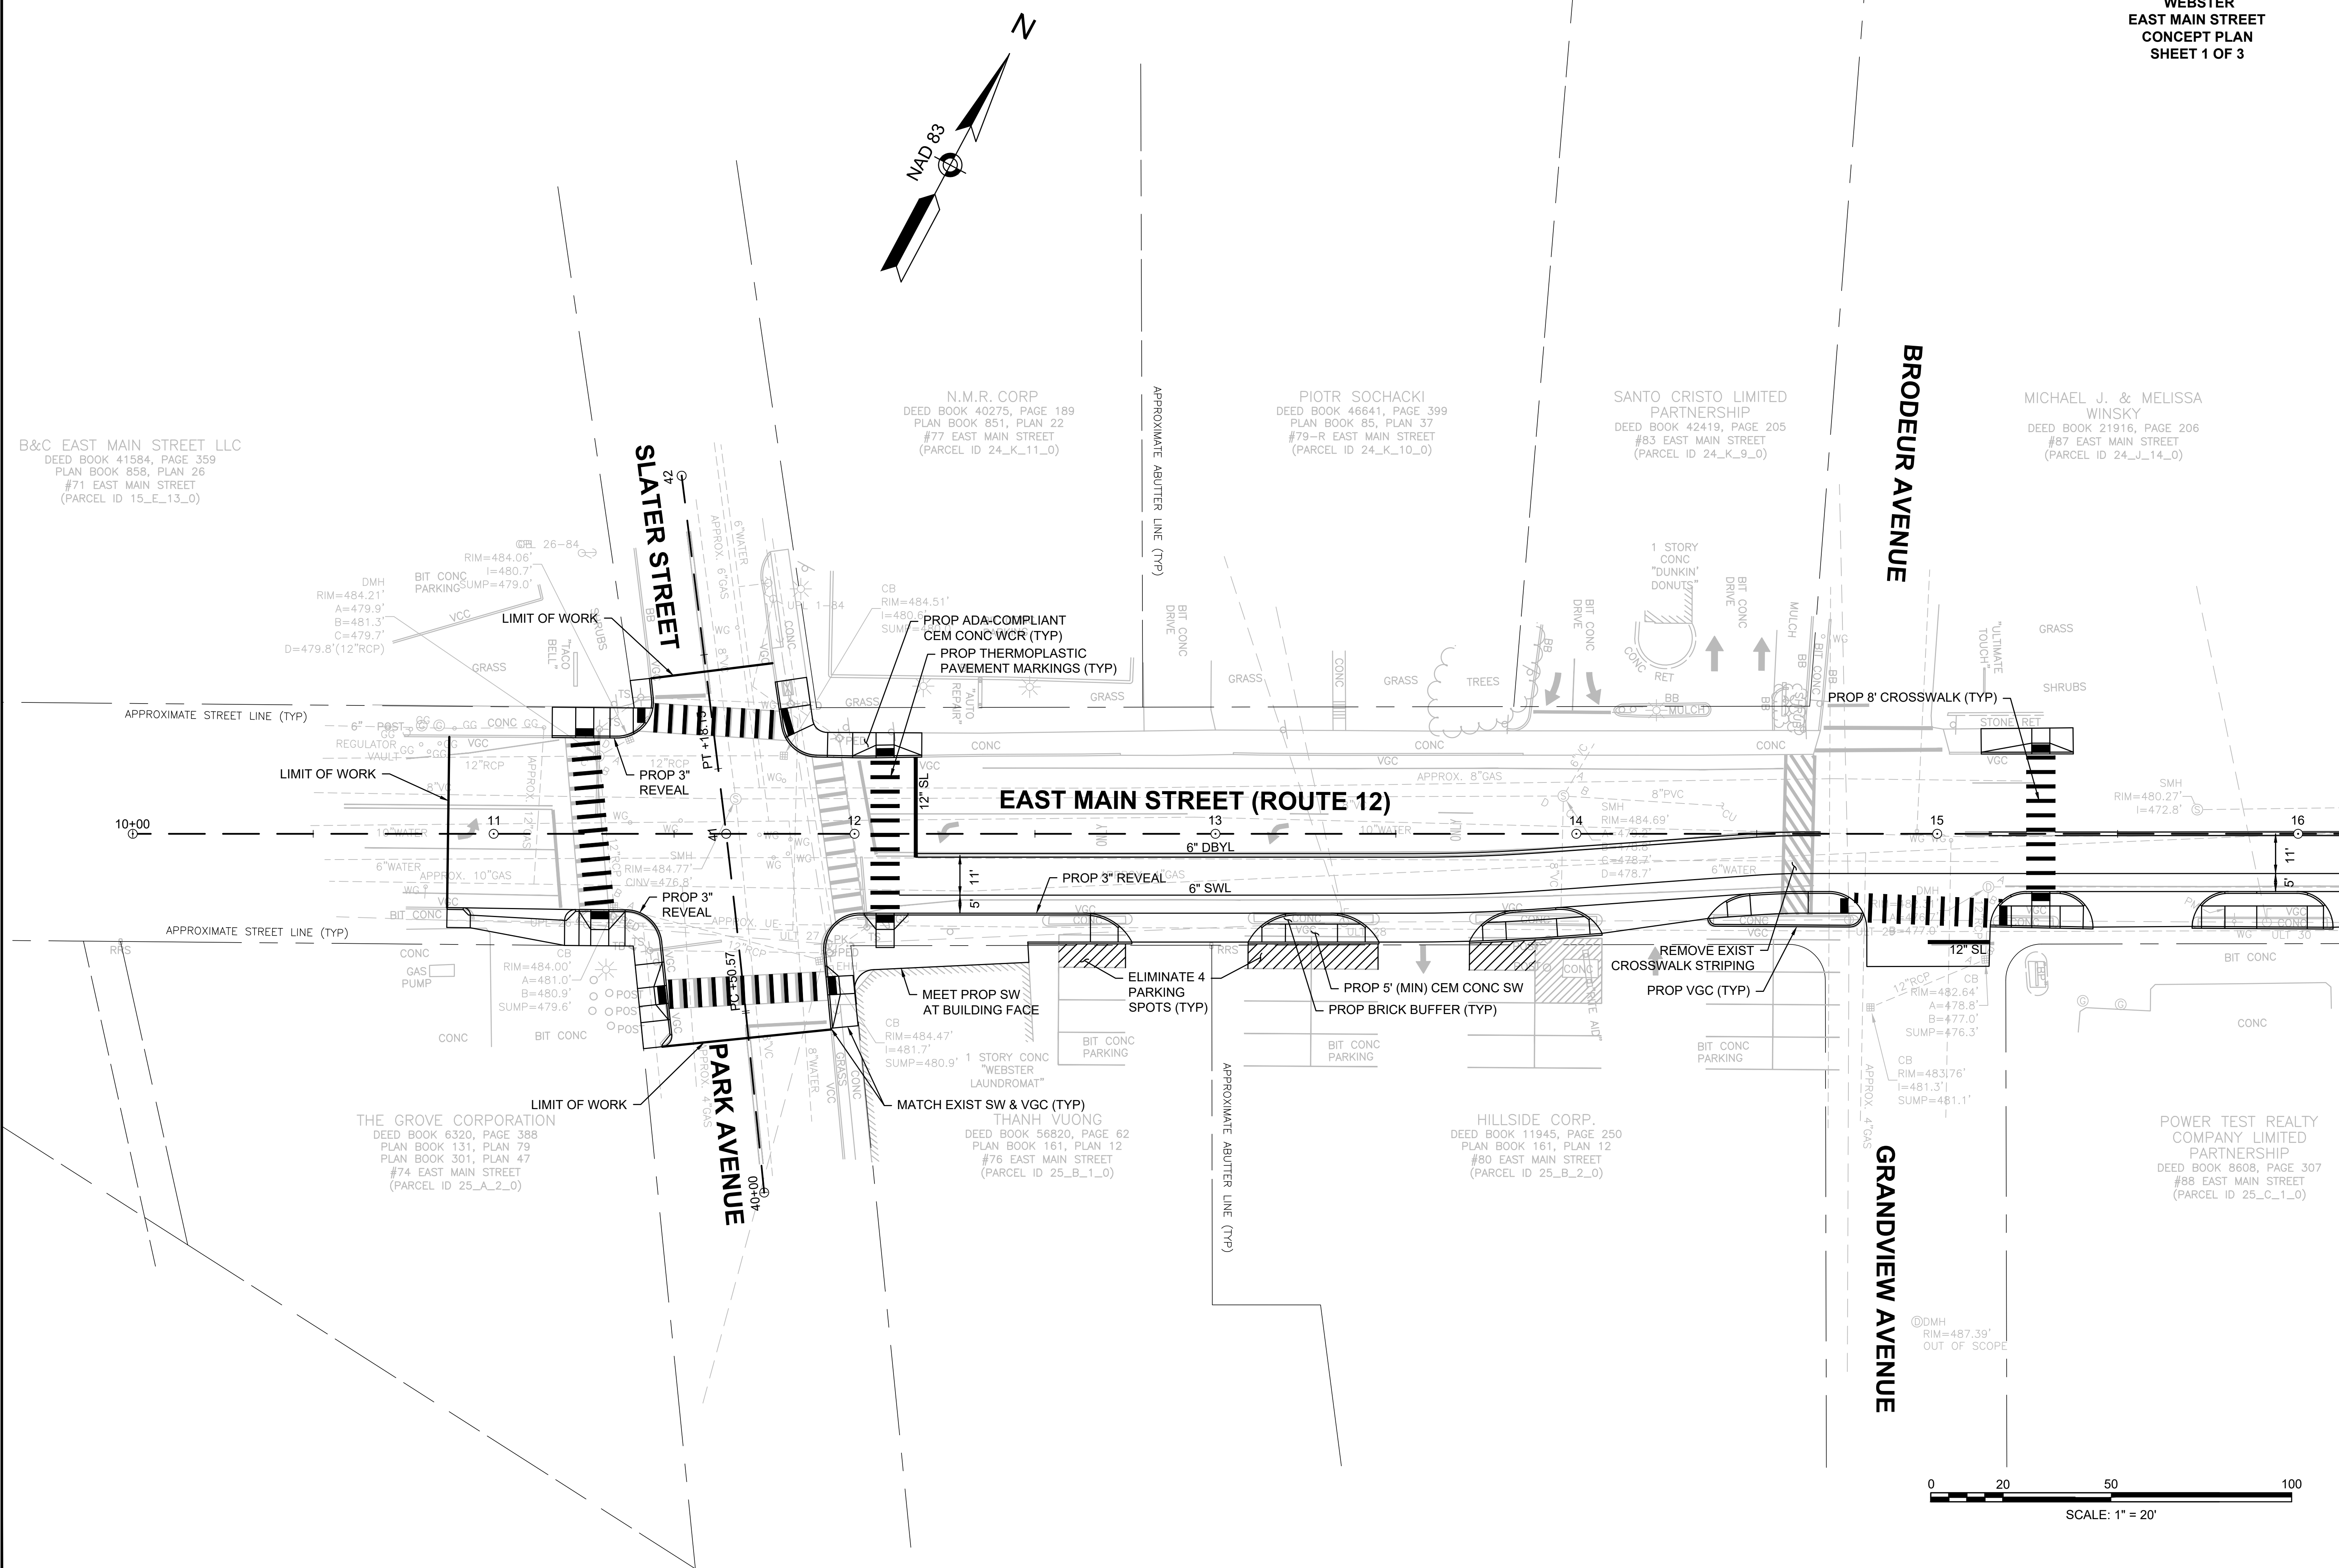

CONTINUED ON
SHEET 2


MICHAEL J. & MELISSA
WINSKY
DEED BOOK 21916, PAGE 206
#87 EAST MAIN STREET
(PARCEL ID 24_U_14_0)

POWER TEST REALTY
COMPANY LIMITED
PARTNERSHIP
DEED BOOK 8608, PAGE 307
#88 EAST MAIN STREET
(PARCEL ID 25_C_1_0)

HEAPS REALY, LLC
DEED BOOK 45887, PAGE 326
PLAN BOOK 480, PLAN 99
#94 EAST MAIN STREET
(PARCEL ID 25_C_2_0)

BIG POND DEVELOPMENT, LLC
DEED BOOK 31333, PAGE 291
PLAN BOOK 161, PLAN 12
PLAN BOOK 178, PLAN 32
PLAN BOOK 799, PLAN 8
#100 EAST MAIN STREET
(PARCEL ID 25_D_1_0)

KATHERINE D'ABBRACCIO
DEED BOOK 40168, PAGE 100
PLAN BOOK 289, PLAN 92
#106-106R EAST MAIN STREET
(PARCEL ID 25_E_1_0)

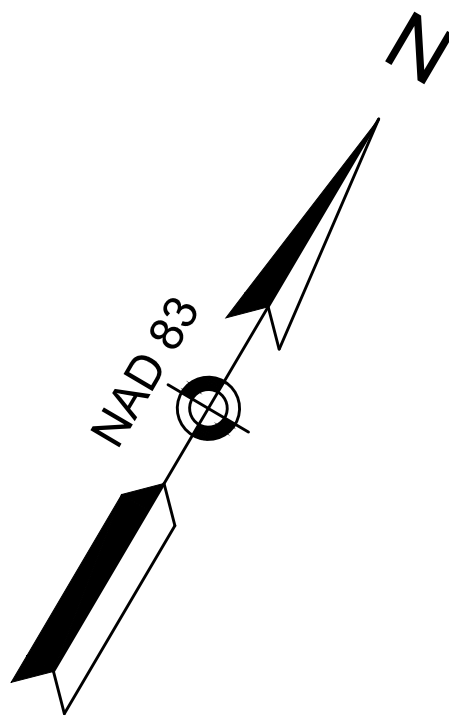

BONNETTE PLACE

RACICOT AVENUE

HILLSIDE AVENUE

PARADIS LANE


EAST MAIN STREET (ROUTE 12)

0 20 50 100
SCALE: 1" = 20'


APPROXIMATE ABUTTER LINE (TYP)

CONTINUED ON
SHEET 1

CONTINUED ON
SHEET 3

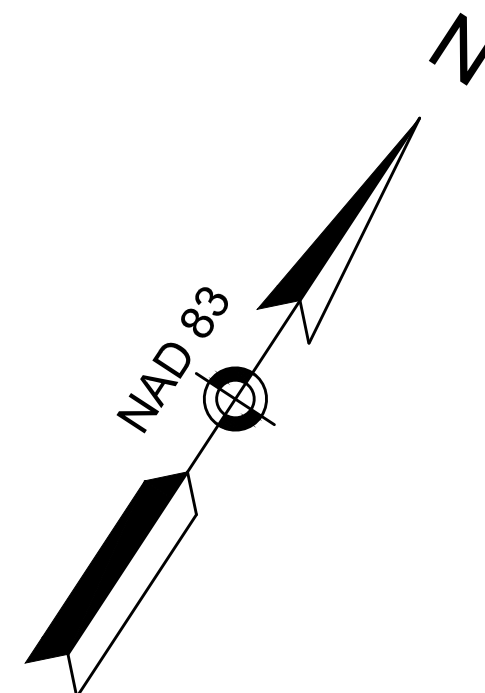

GATZKE PLAZA, LLC
DEED BOOK 49827, PAGE 221
#121 EAST MAIN STREET
(PARCEL ID 24_F_16_0)

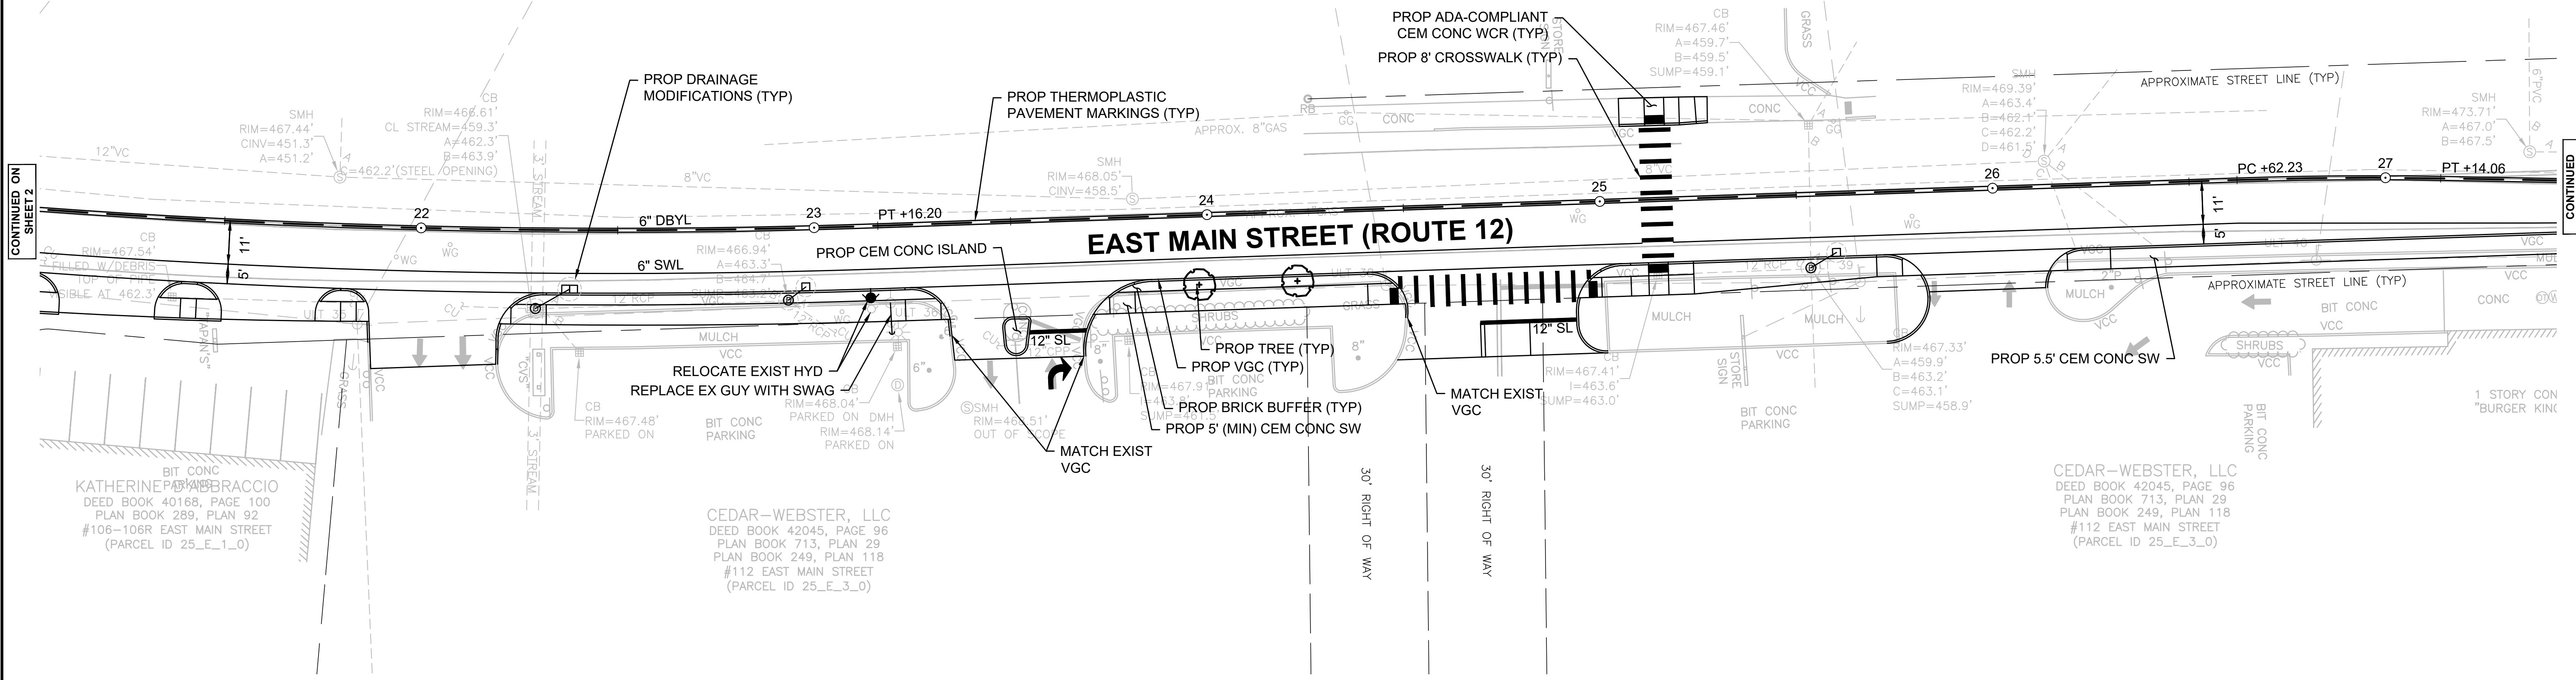

KATHERINE P. BRACCIO
DEED BOOK 40168, PAGE 100
PLAN BOOK 289, PLAN 92
#106-106R EAST MAIN STREET
(PARCEL ID 25_E_1_0)

CEDAR-WEBSTER, LLC
DEED BOOK 42045, PAGE 96
PLAN BOOK 713, PLAN 29
PLAN BOOK 249, PLAN 118
#112 EAST MAIN STREET
(PARCEL ID 25_E_3_0)

CEDAR-WEBSTER, LLC
DEED BOOK 42045, PAGE 96
PLAN BOOK 713, PLAN 29
PLAN BOOK 249, PLAN 118
#112 EAST MAIN STREET
(PARCEL ID 25_E_3_0)

